


# Office Building

Waterloo, Ontario - AutoCAD Model - 2010

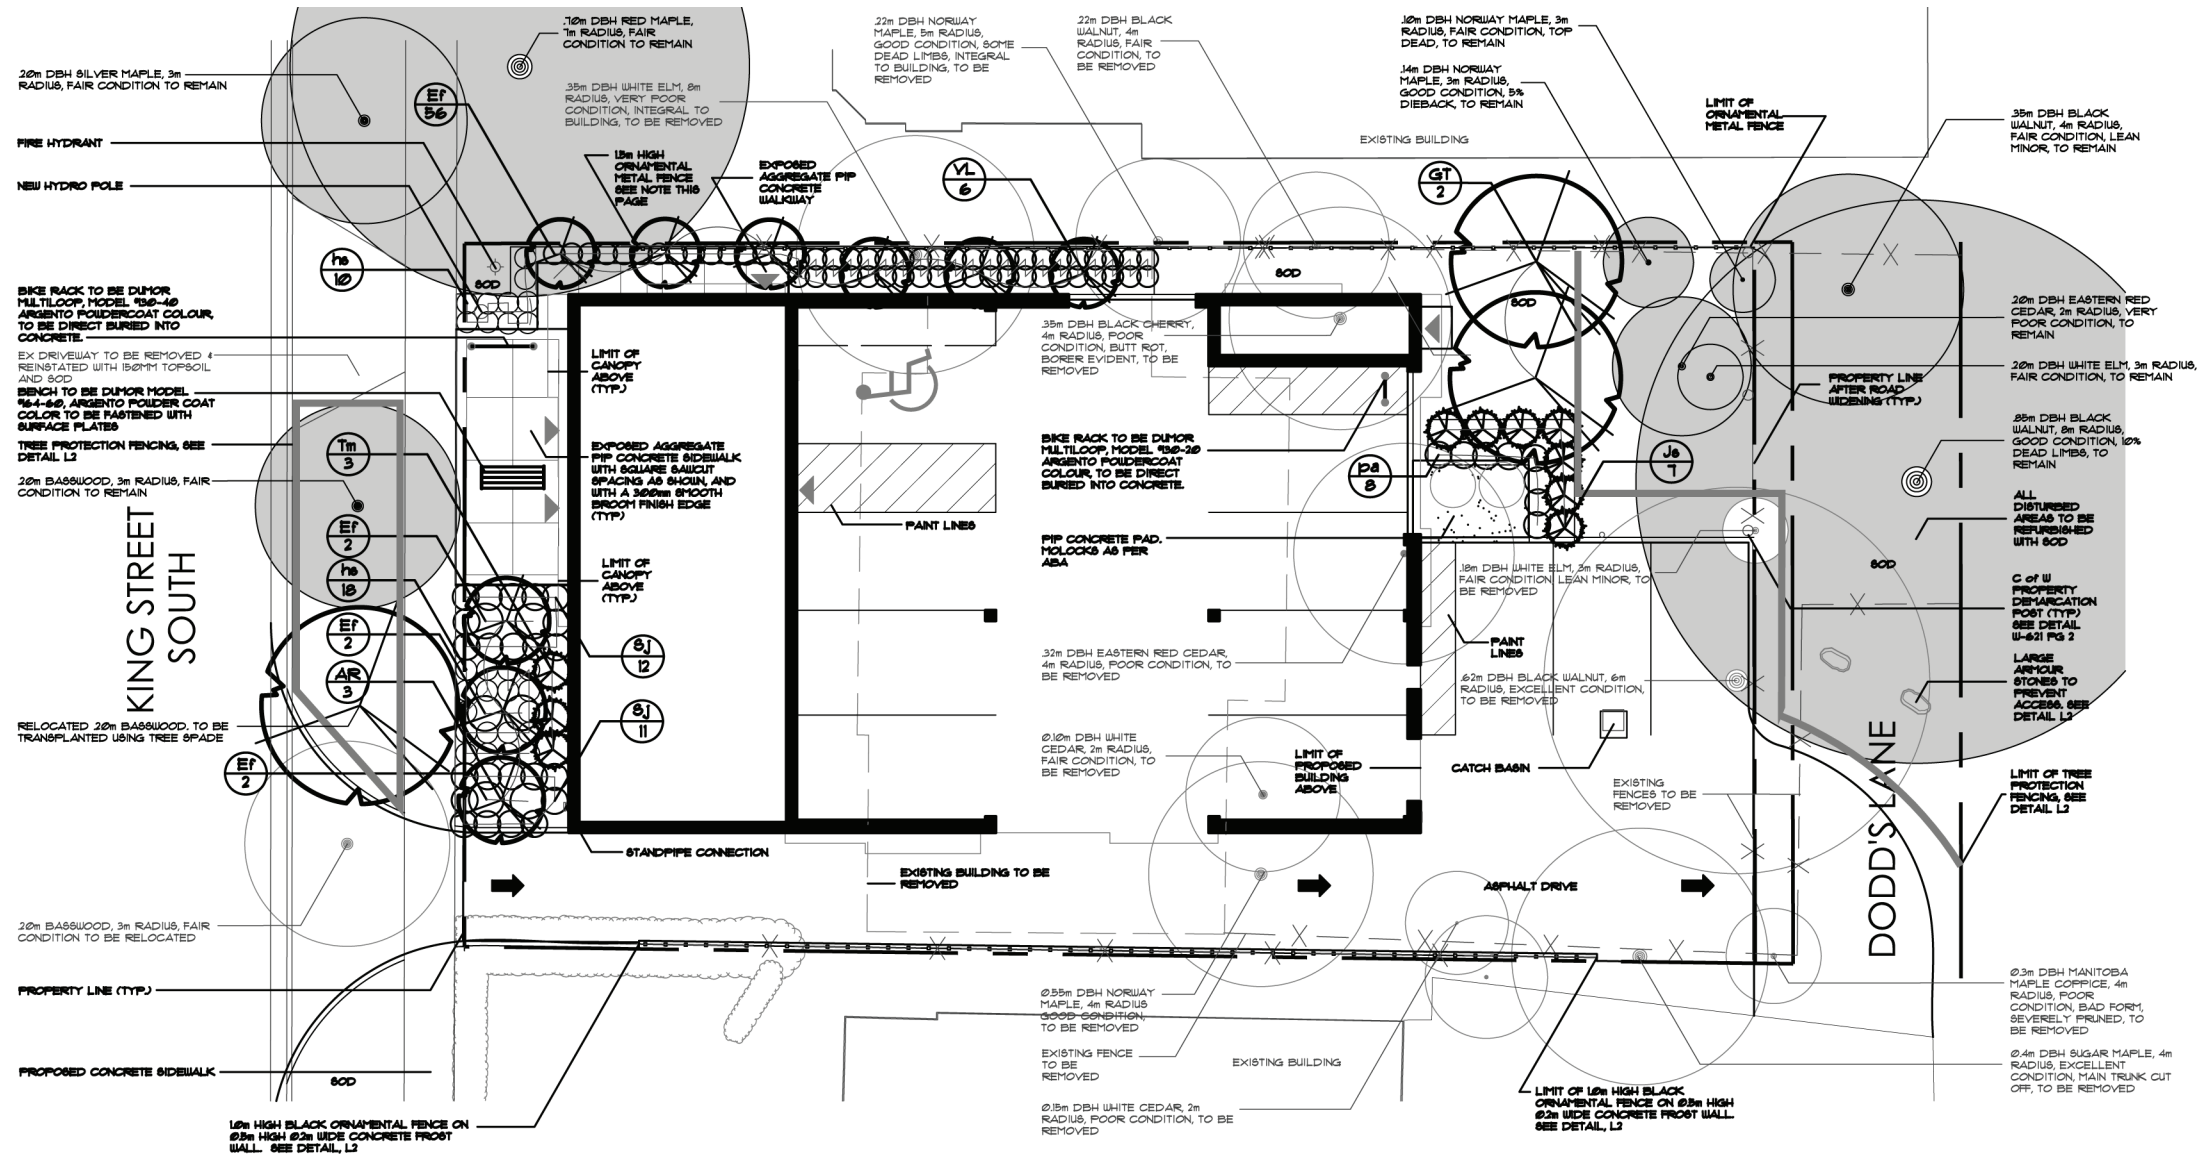

**FENCING**  
ALL FENCING TO BE AEGIS PLUS 'GENESIS' G2 COMMERCIAL ORNAMENTAL METAL FENCE BY AMERISTAR, BLACK COLOUR, BALL CAP DETAIL, ALTERNATE RING PLACEMENT, HEIGHT AS NOTED ON DRAWING.

LEGEND	
	EXISTING TREES TO REMAIN
	EXISTING TREES TO BE REMOVED
	PROPOSED TREES

PLANT REMOVALS LIST					
COMMON NAME	DBH (in)	RADIUS (in)	COND.	COMMENTS	LOCATION
Sugar Maple	0.70	4	Excellent	Main Trunk Cut Off	On northern property line
White Elm	0.35	8	Very Poor	Integral to Building	Within existing back yard
Norway Maple	0.22	9	Good	Integral to Building	On northern property line
Black Walnut	0.22	4	Fair	Centre of Proposed Fenceline	On northern property line
Black Cherry	0.35	4	Poor	Butt rott, evidence of borer	Within existing back yard
Eastern Red Cedar	0.32	4	Poor		Within existing back yard
White Elm	0.18	3	Fair	Lean minor	Within existing back yard
Black Walnut	0.62	6	Excellent		Within existing back yard
Manitoba Maple	0.30	4	Poor	Coppice, bad form, heavily pruned	SE corner
Norway Maple	0.35	4	Good		Within existing back yard
White Cedar	0.10	2	Fair		Within existing back yard
White Cedar	0.15	2	Poor		South property line
PLANTS TO BE RETAINED					
COMMON NAME	DBH (in)	RADIUS (in)	COND.	COMMENTS	
Basswood (Transplanted)	0.20	3	Fair		Within King St ROW
Basswood	0.20	3	Fair		Within King St ROW
Silver Maple	0.20	3	Fair		Within King St ROW
Red Maple	0.10	1	Fair		Adjacent lot (north)
Norway Maple	0.14	3	Good	5% Dieback	Within existing back yard
Norway Maple	0.10	3	Fair	Dead Crown	Within existing back yard
Black Walnut	0.35	4	Fair	Lean Minor	Within Dodd's Lane
Eastern Red Cedar	0.20	2	Very Poor		Within existing back yard
White Elm	0.20	3	Fair		Within existing back yard
Black Walnut	0.35	8	Good	10% Dead Limbs	Within Dodd's Lane

PLANT MATERIAL LIST						
KEY	QUANT.	COMMON NAME	BOTANICAL NAME	SIZE	COND.	O.C.
AR	3	Bowhall Maple	<i>Acer rubrum 'Bowhall'</i>	10cm CAL.	WEB.	5m
GT	2	Common Thimble Honeylocust	<i>Gleditsia triacanthos var. 'hamis'</i>	10cm CAL.	WEB.	3.3m
VL	6	Nannyberry	<i>Viburnum lentago</i>	50cm CAL.	WEB.	3m
EF	62	Colorado Euonymus	<i>Euonymus fortunei 'Coloratus'</i>	40cm/3 Gal.	POT	0.5m
Je	1	Savin Juniper	<i>Juniperus sabina</i>	40cm/3 Gal.	POT	1m
6J	23	Neon Flash Spiraea	<i>Spiraea japonica 'Neon Flash'</i>	80cm/3 Gal.	POT	1m
Th	3	Dense Yew	<i>Taxus x Media 'Densiflora'</i>	40 cm/3 Gal.	POT	1.2m
he	28	Sapphire Blue Cat Grass	<i>Helictotrichon sempervirens</i>	1 Gal.	POT	0.5m
pa	8	Dwarf Fountain Grass	<i>Fernisetum alopecuroides 'Hemmi'</i>	1 Gal.	POT	0.5m